


**STUART MIDDLETON
THE HUMAN
MODEL**
7 March – 20 April 2024
Private View: Wednesday 6 March, 6–8pm

TI
PB
TI
WD

TI
PB
TI
WD


CARLOS/ISHIKAWA
Unit 4, 88 Mile End Road
London E1 4UN
www.carlosishikawa.com
+44 (0) 20 7001 1744

REVISION	DATE	DESCRIPTION	PROJECT	DRAWING	REV.	SCALE
			TED'S HOUSE	Floor Plan	A	1:25
			No.	DRAWING No.		DRAWN
			0032	0.01		

 

This drawing to be read in conjunction with all other contract documents and specifications and all other contract drawings. All work shall be done in accordance with the contract documents and specifications and shall be done in accordance with the contract documents and specifications. No drawing should be reproduced in any form without prior written permission.

Teds House

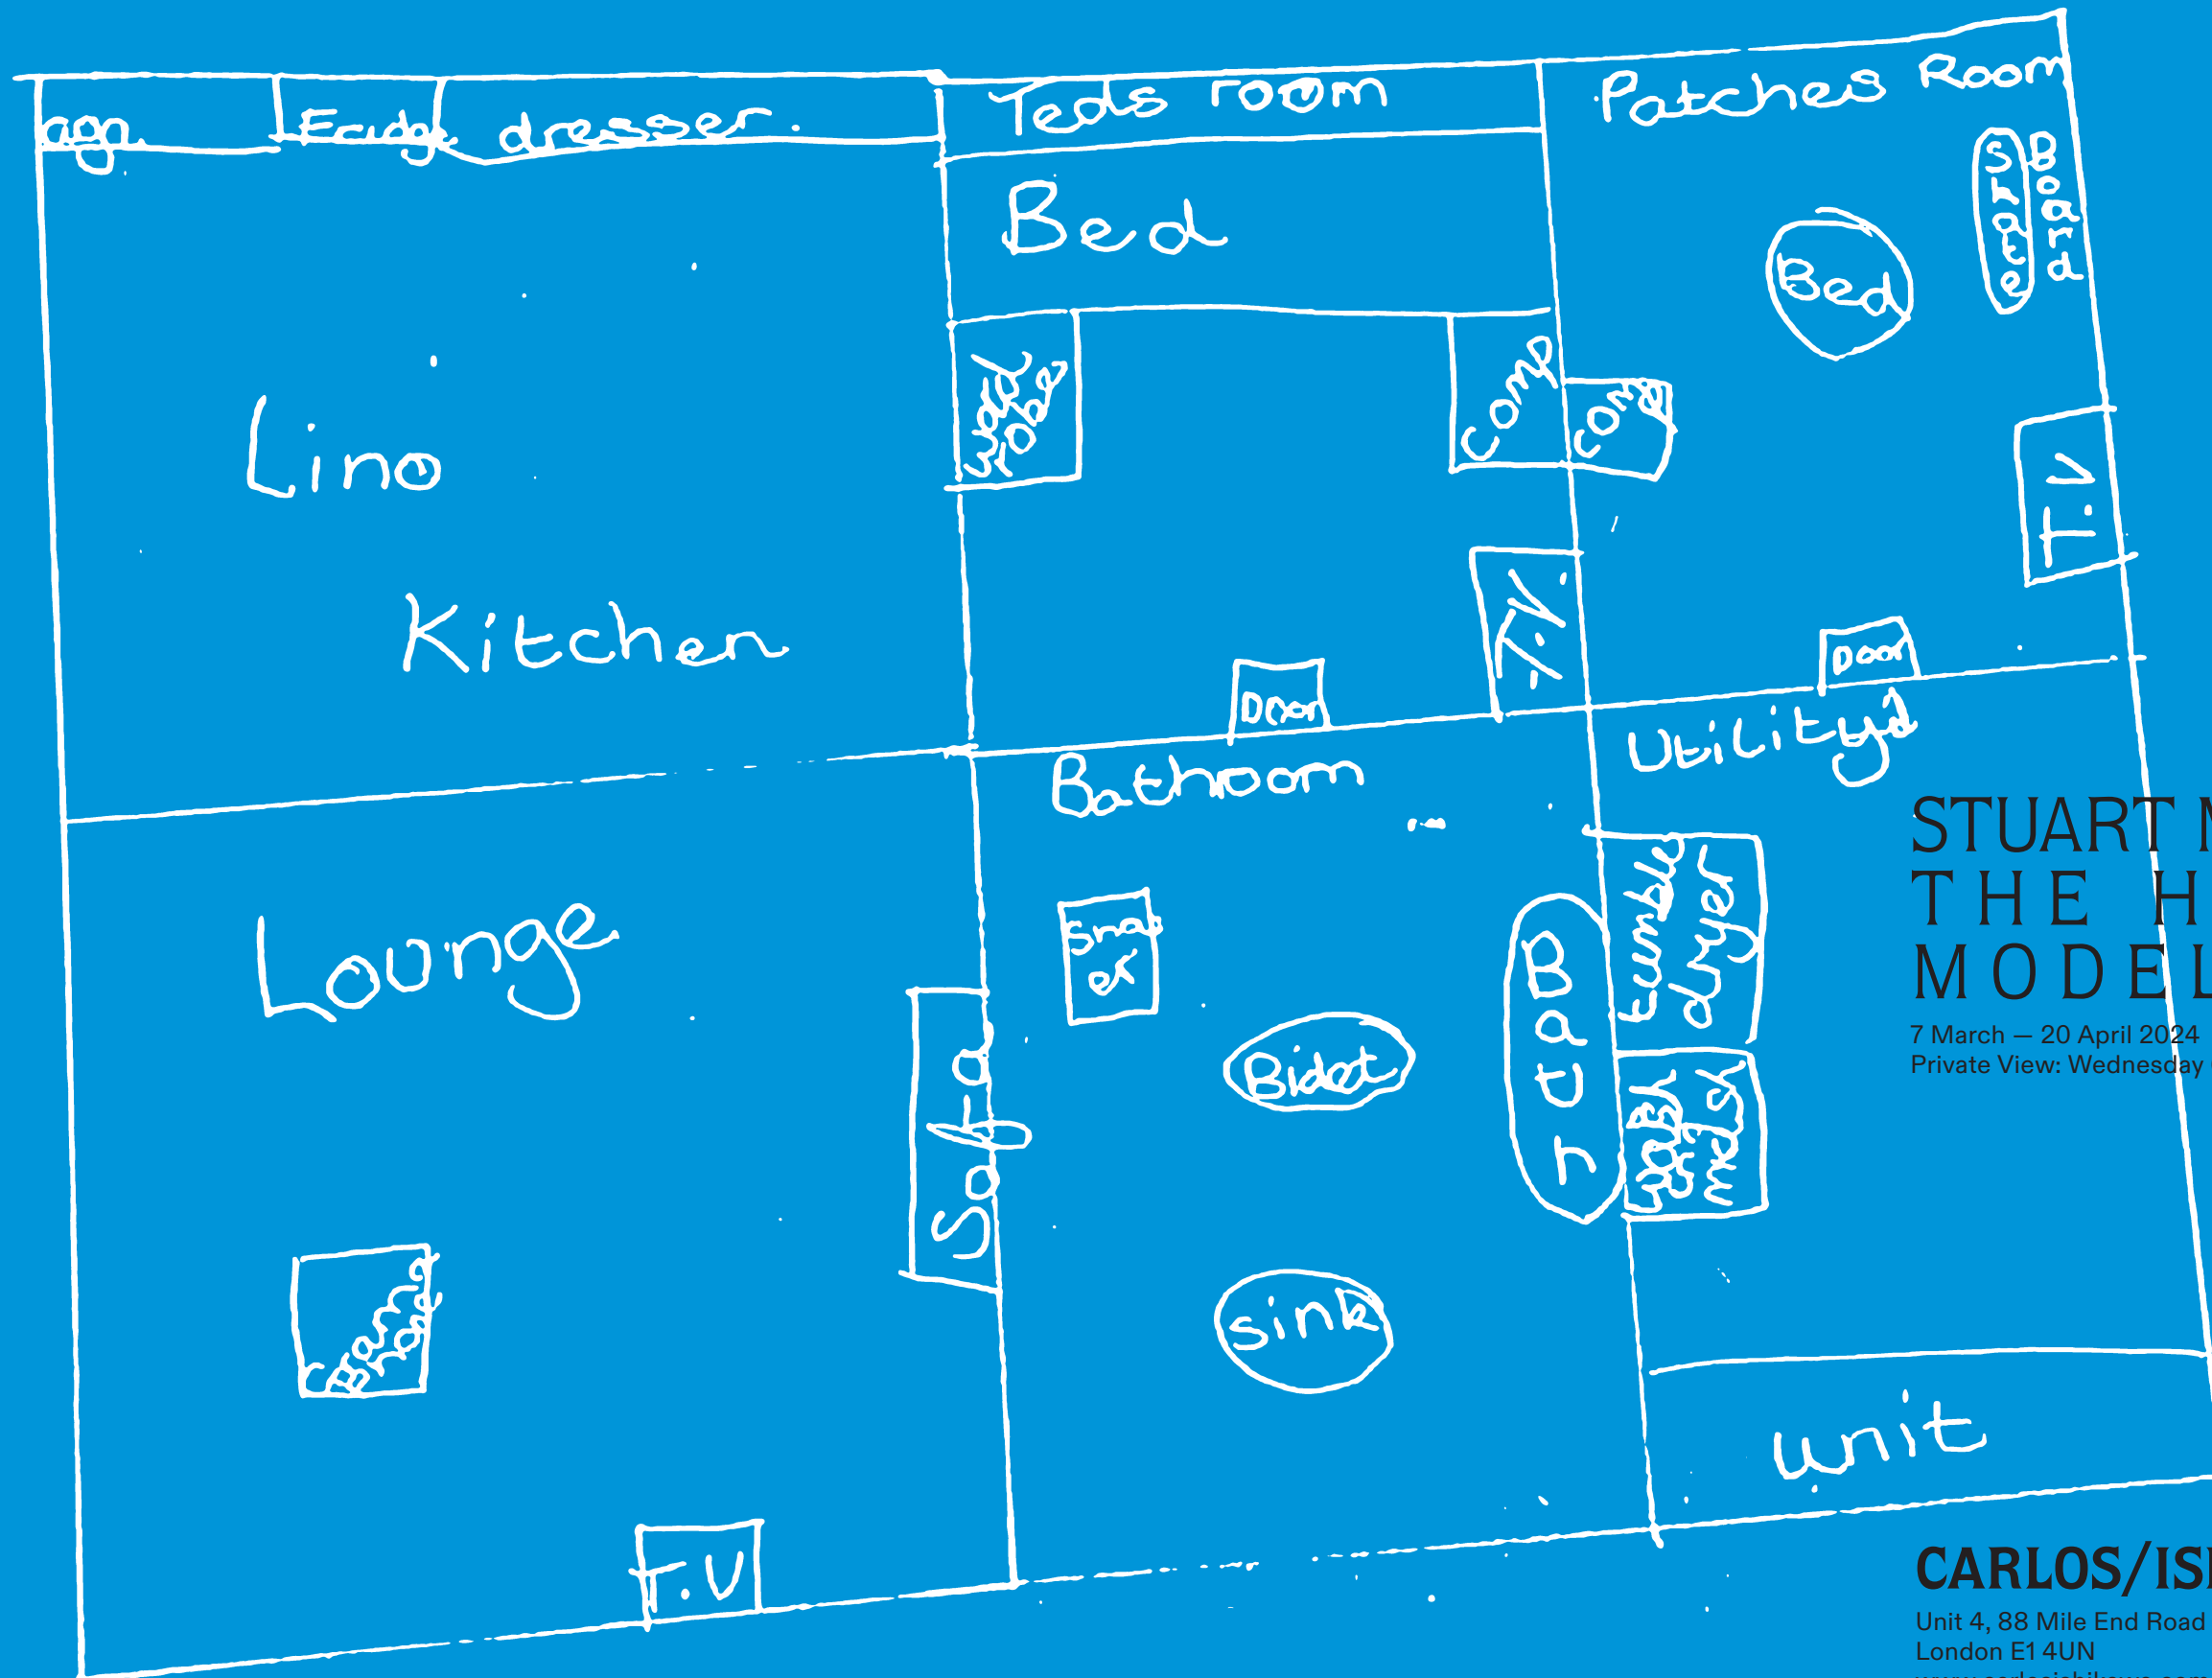

STUART MIDDLETON
THE HUMAN
MODEL

7 March – 20 April 2024
Private View: Wednesday 6 March, 6–8pm

CARLOS/ISHIKAWA

Unit 4, 88 Mile End Road
London E1 4UN
www.carlosishikawa.com
+44 (0) 20 7001 1744